

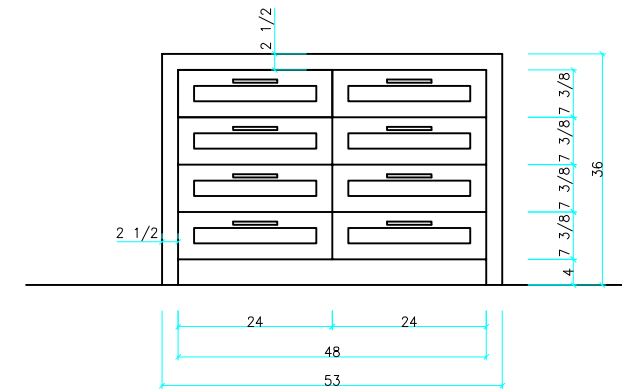


Master closet


Wall A

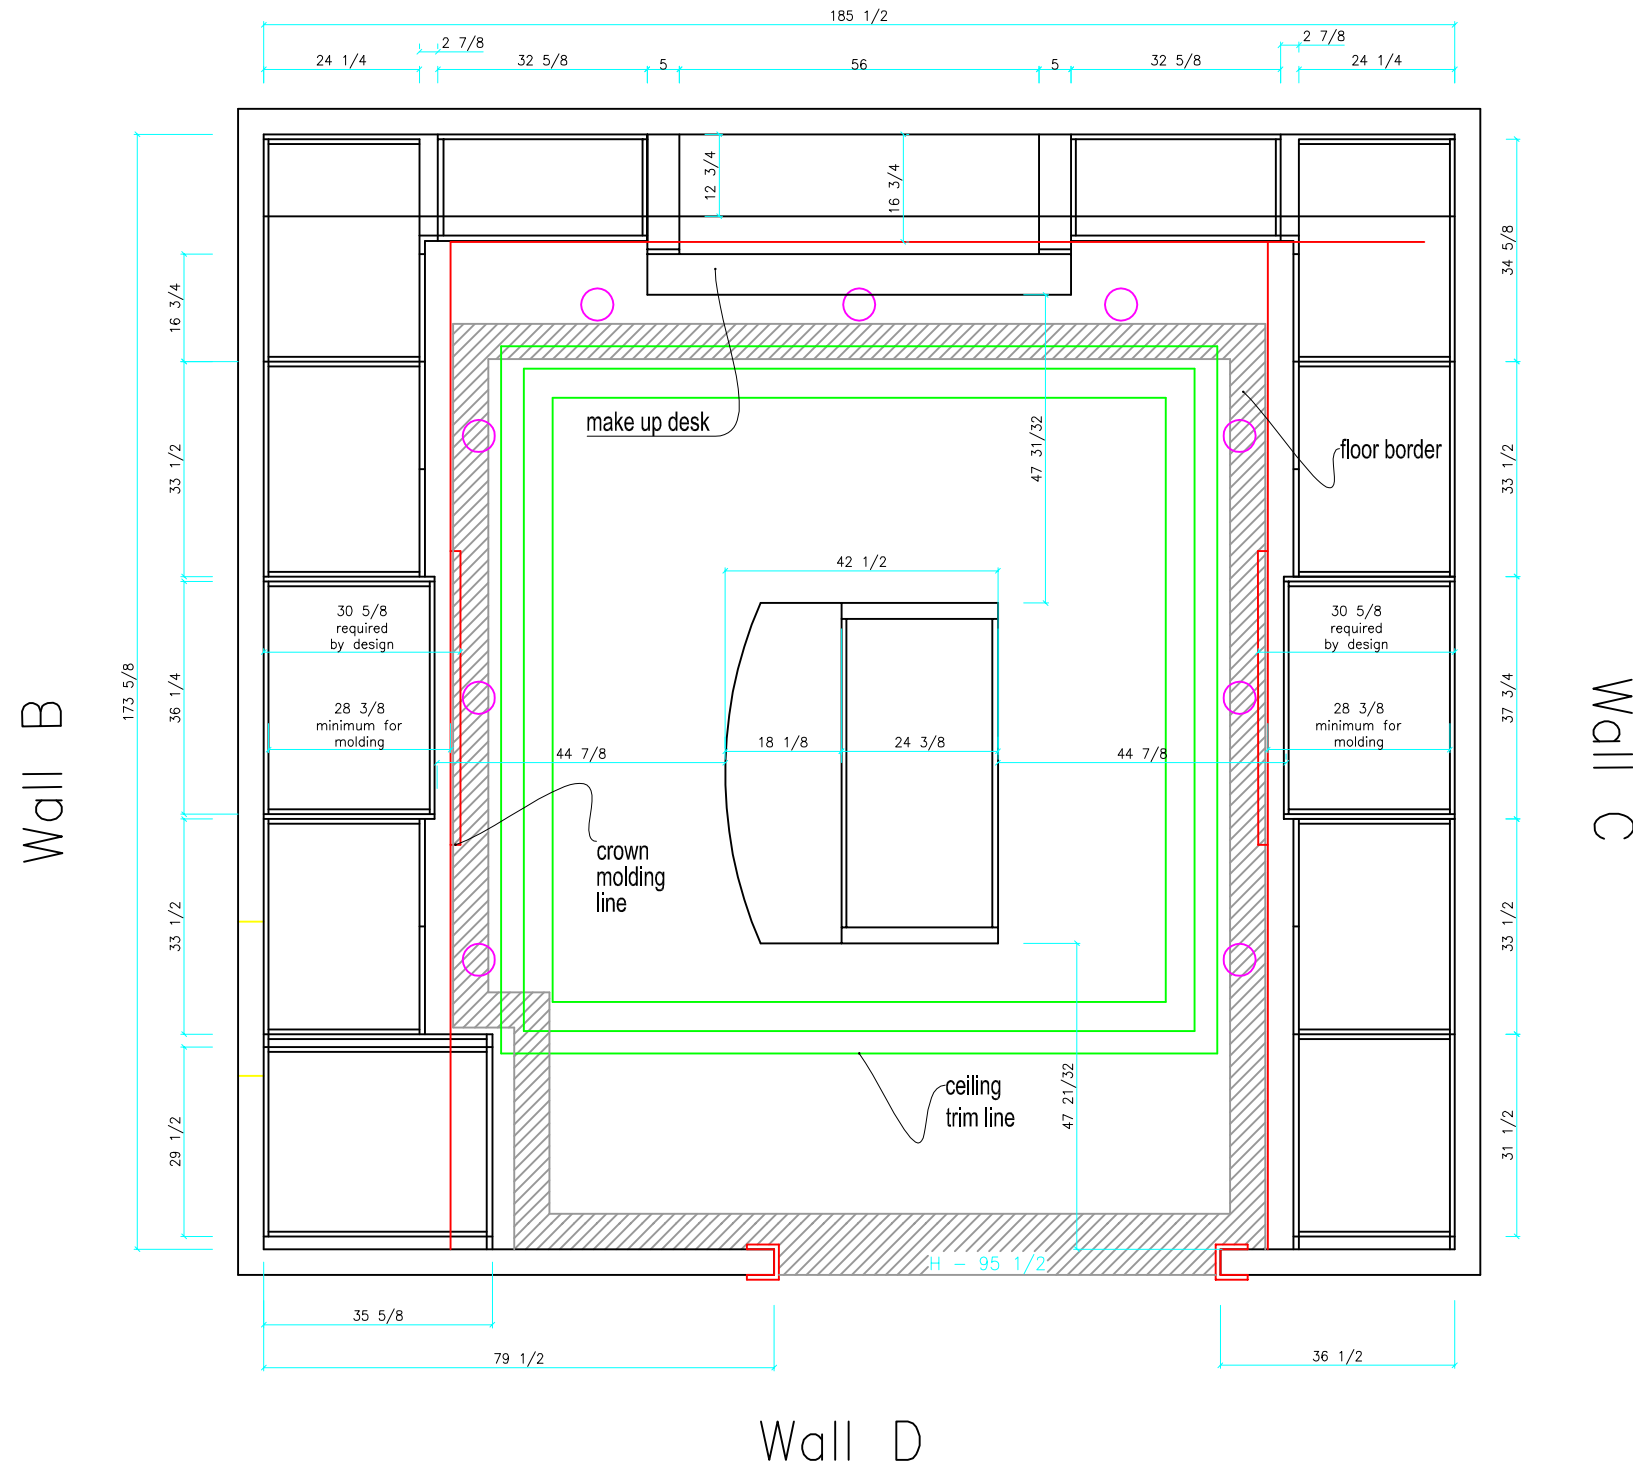

Wall B

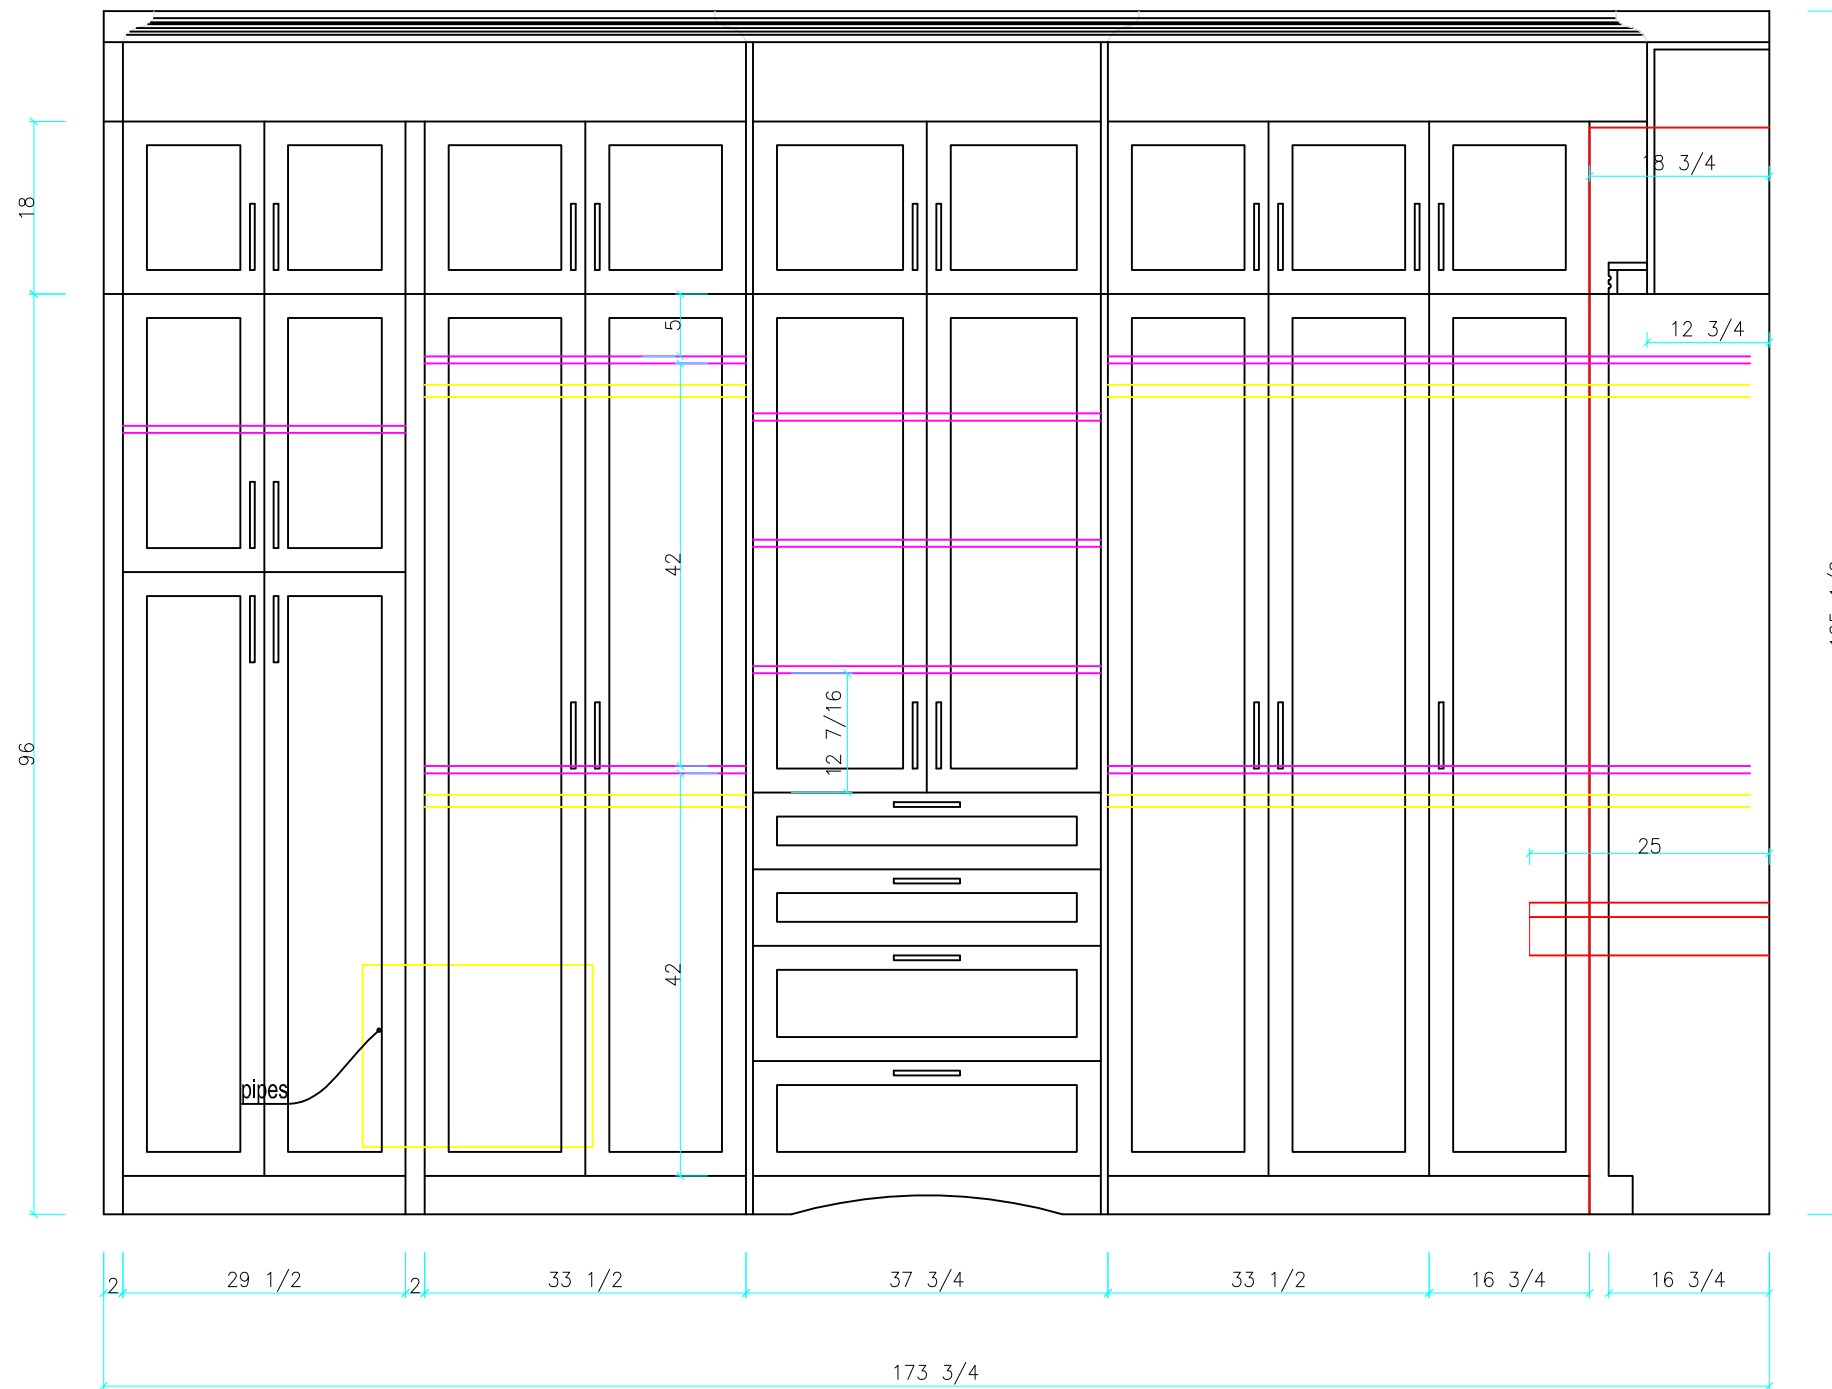

Wall A

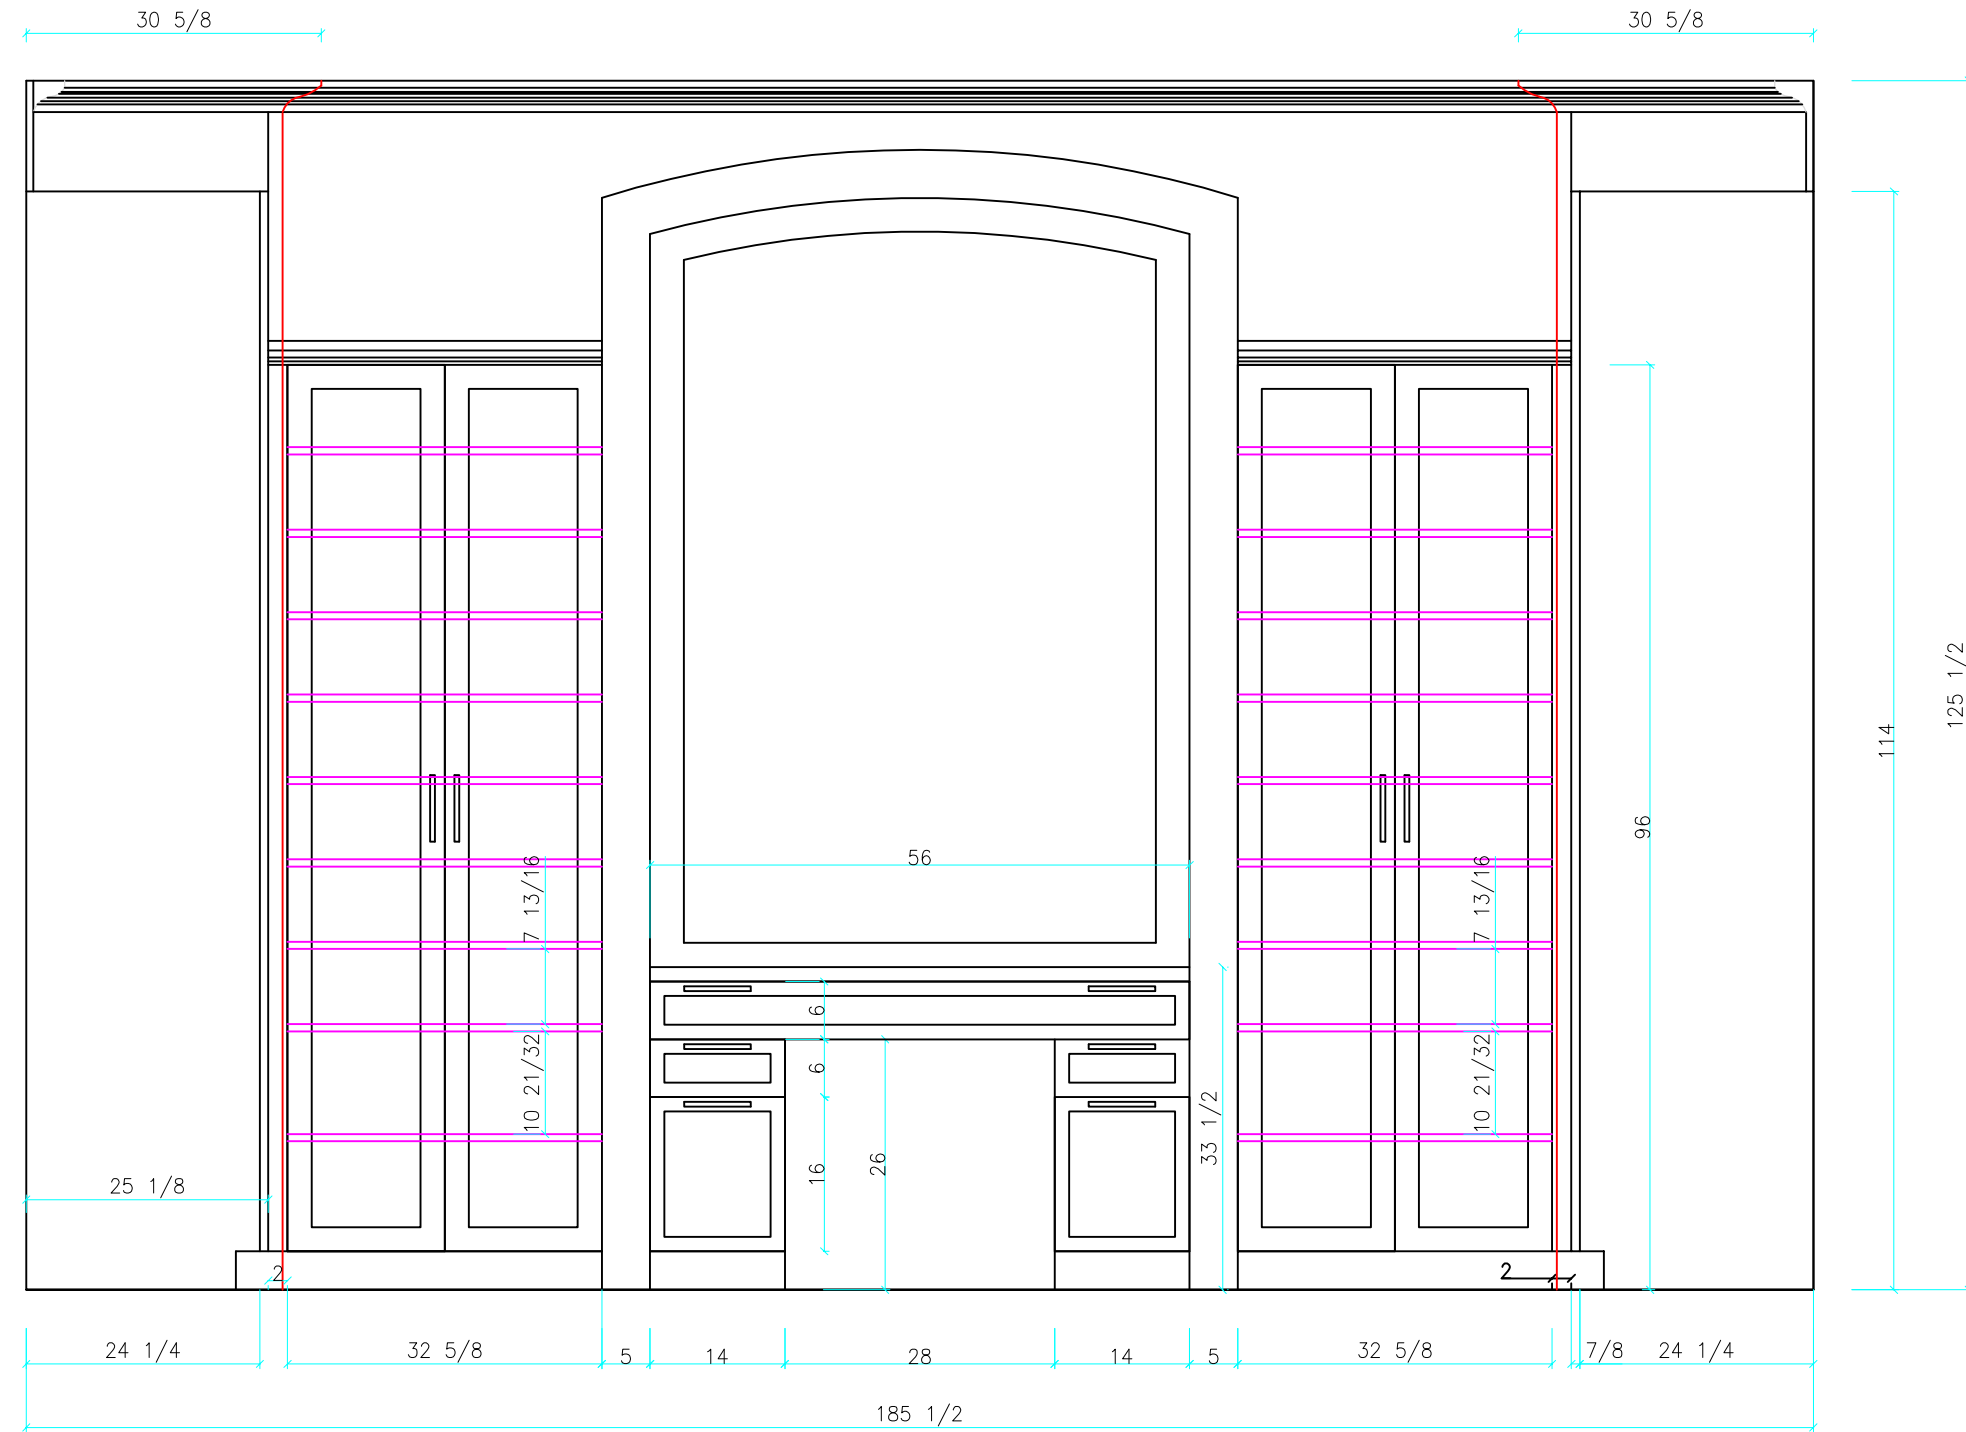

Project:

Title:

MASTER CLOSET

Finish Schedule:

DOORS & MOLDINGS = Maple - Walnut Stain

CABINET INTERIOR = Matching Melamine

Date:

2017-07-25

Rev. Date:

2017-08-12

Approved Date:

02

Reference:

Drawn By:

BM


Scale:

NTS


Sheet No.:

03

Wall C – option 2

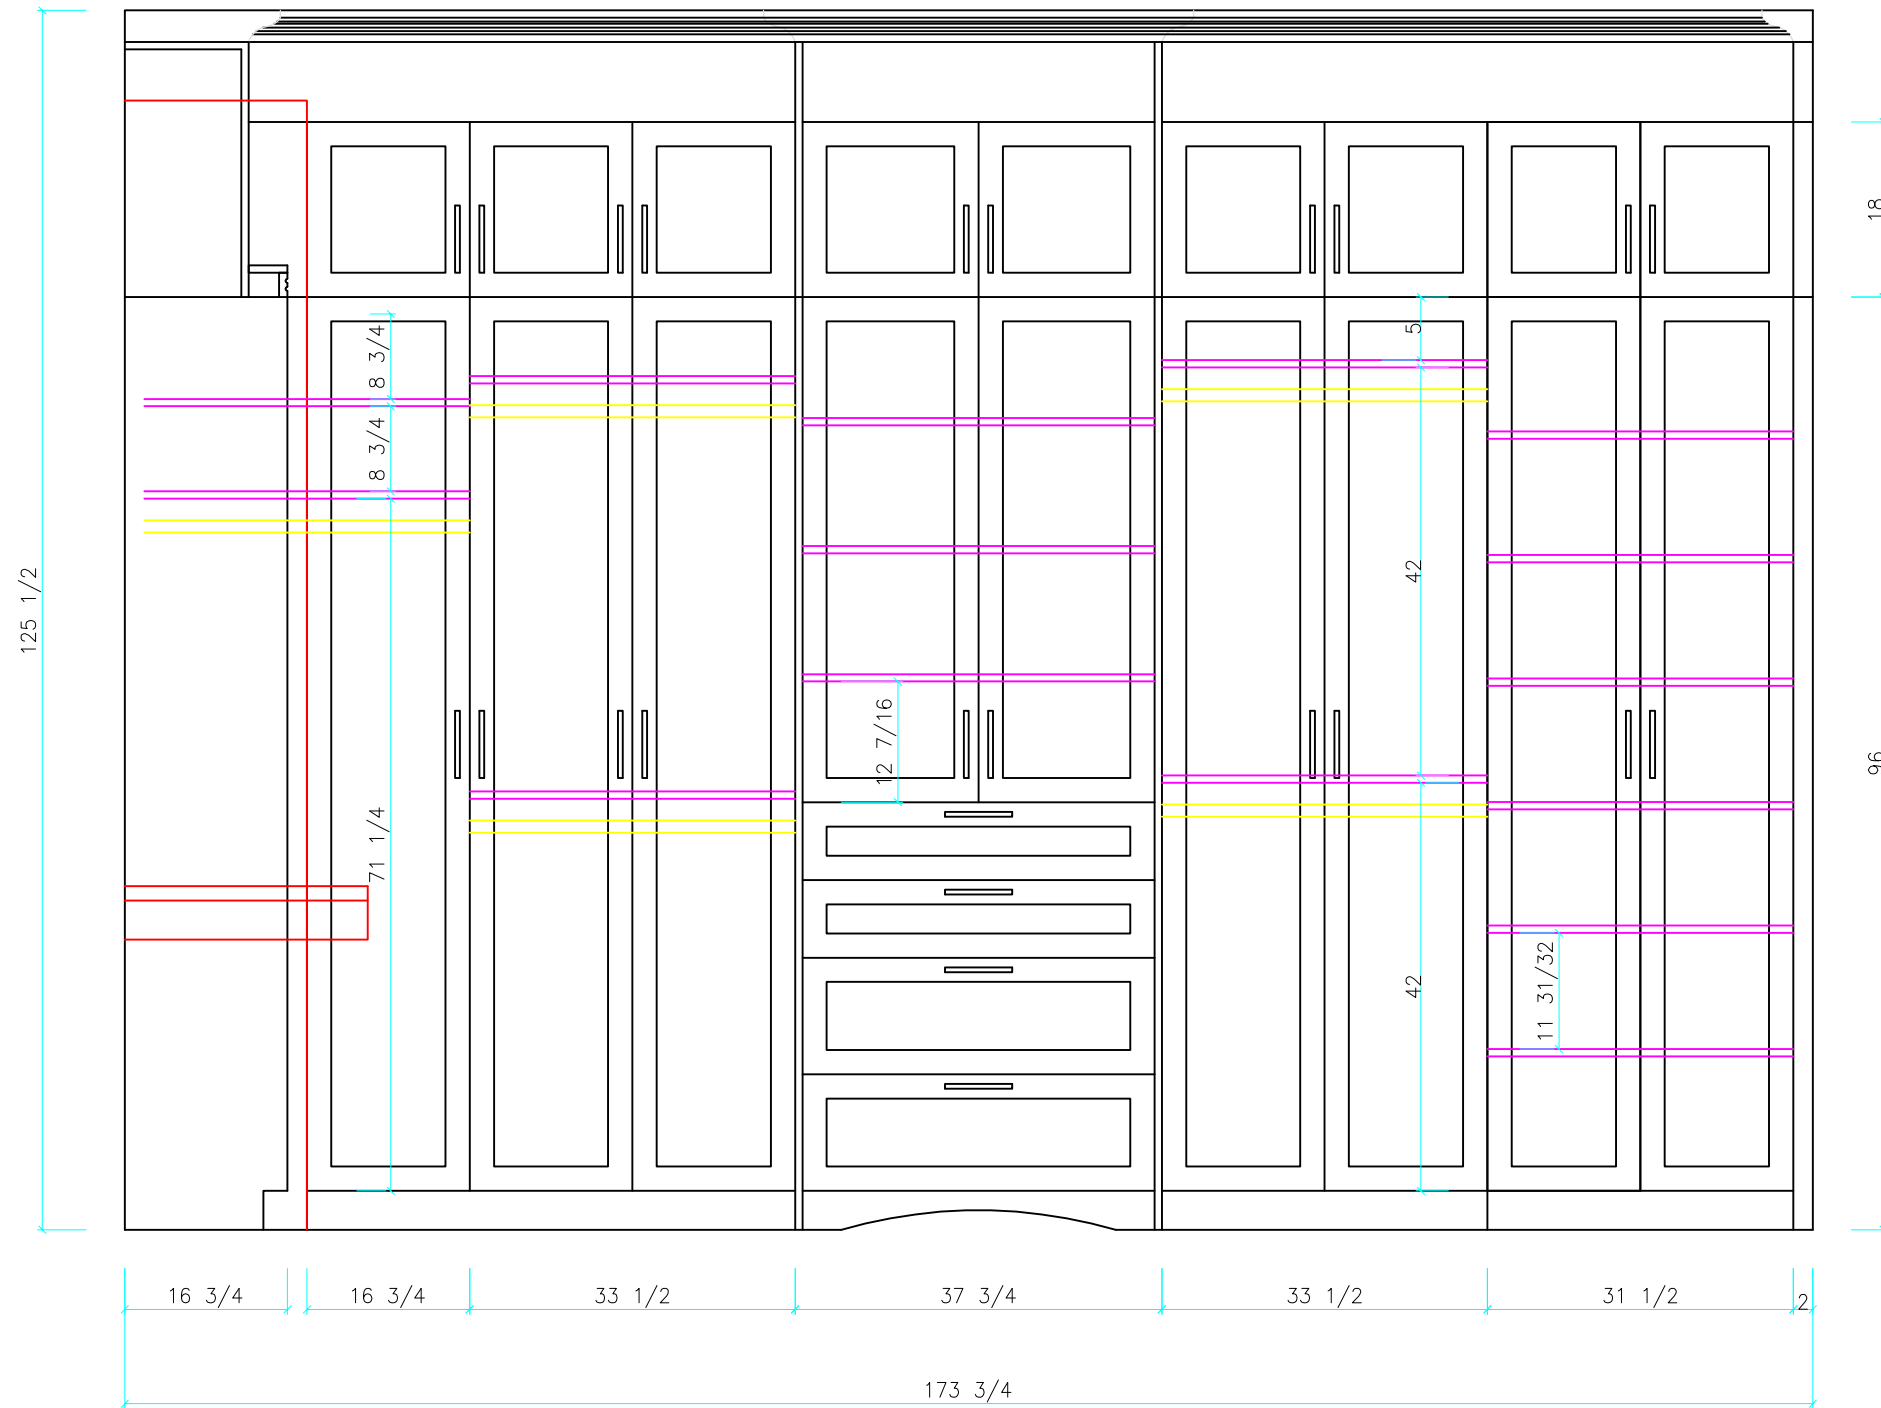

Wall C

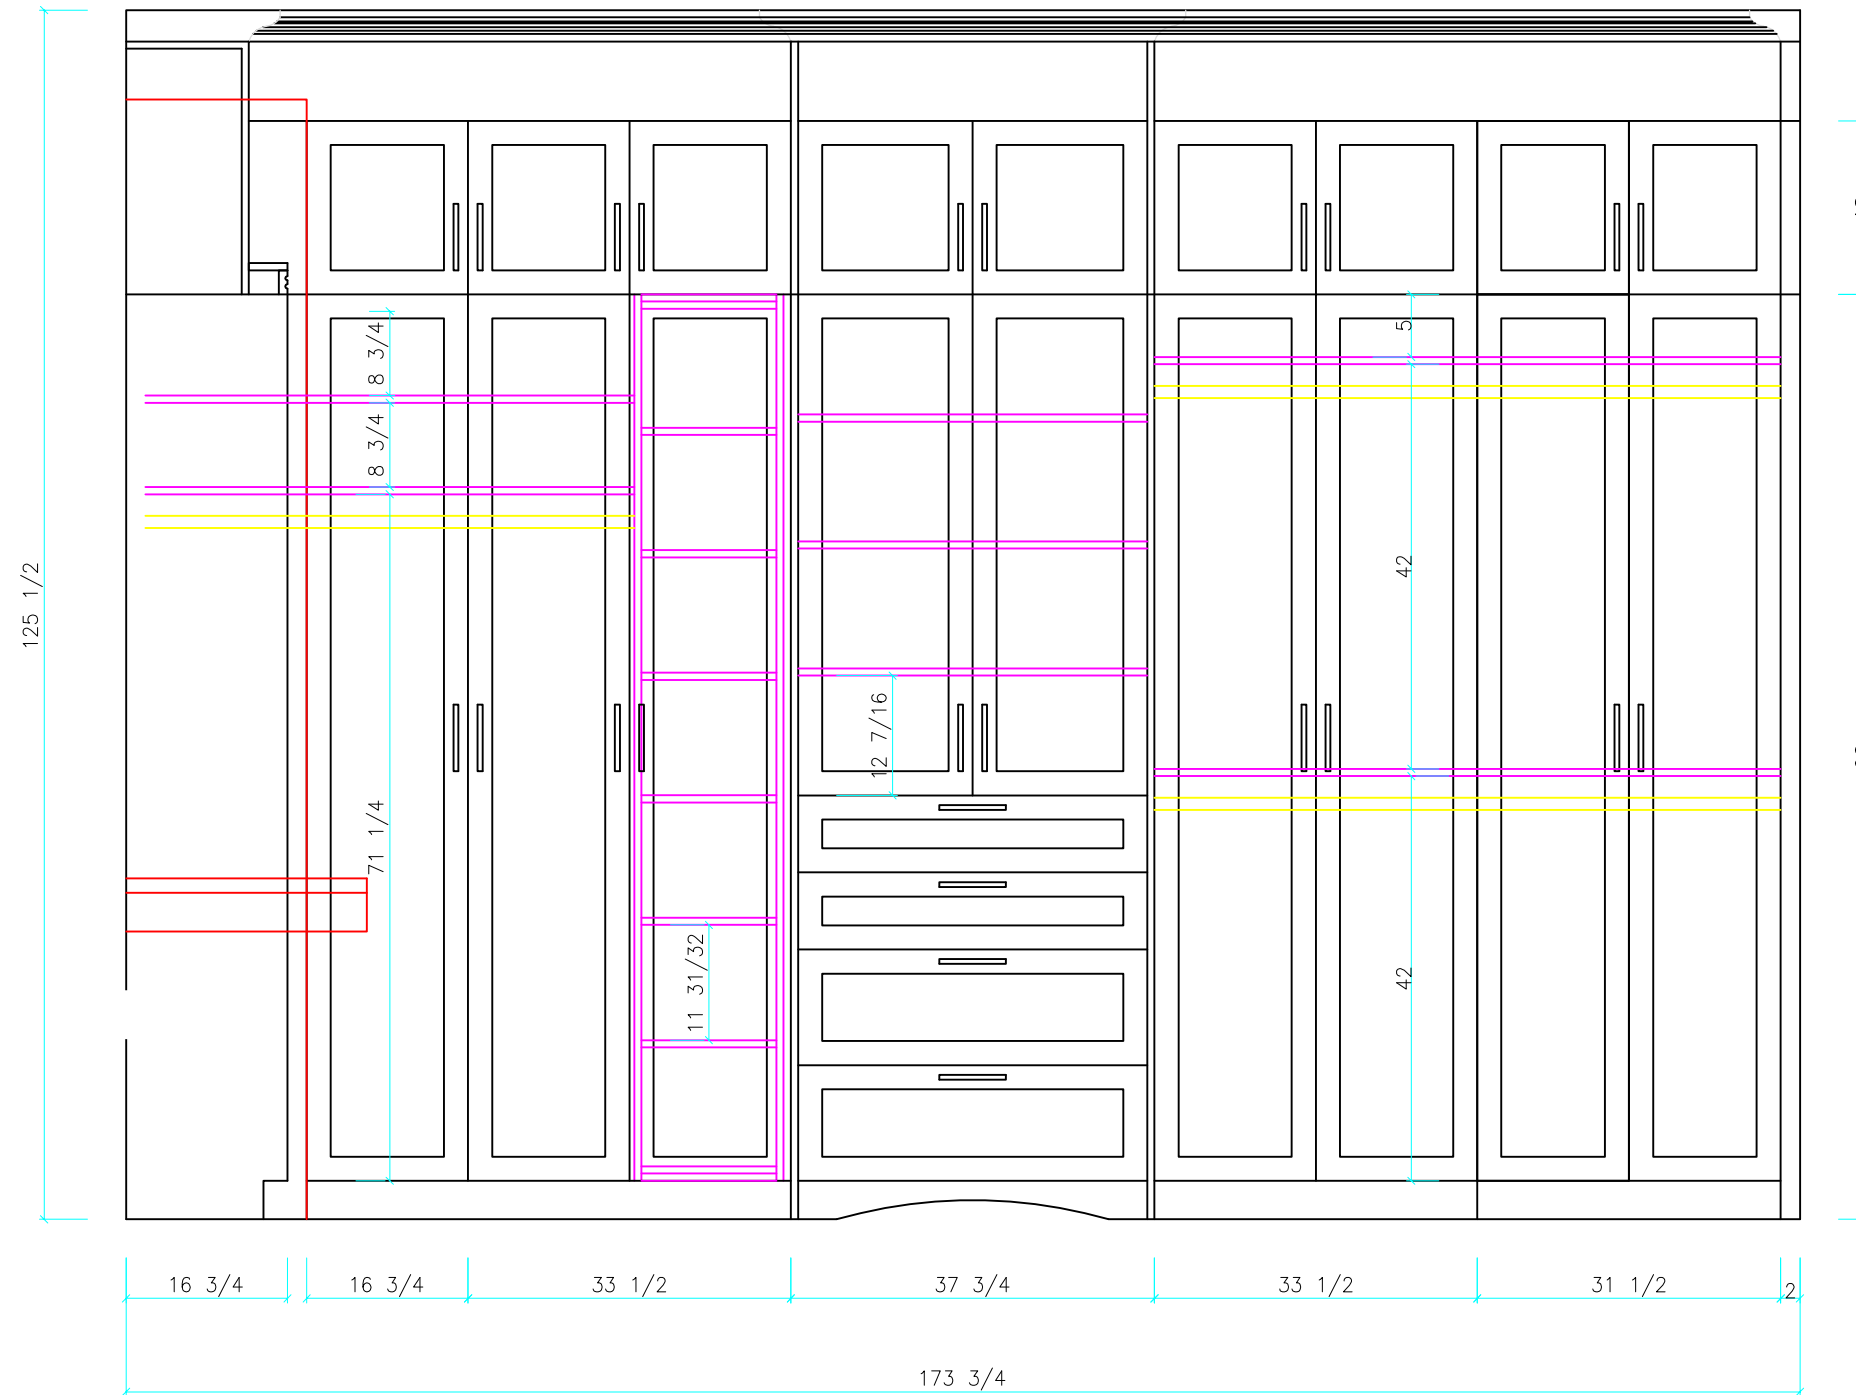

Wall D

