




# Outside Border Railing

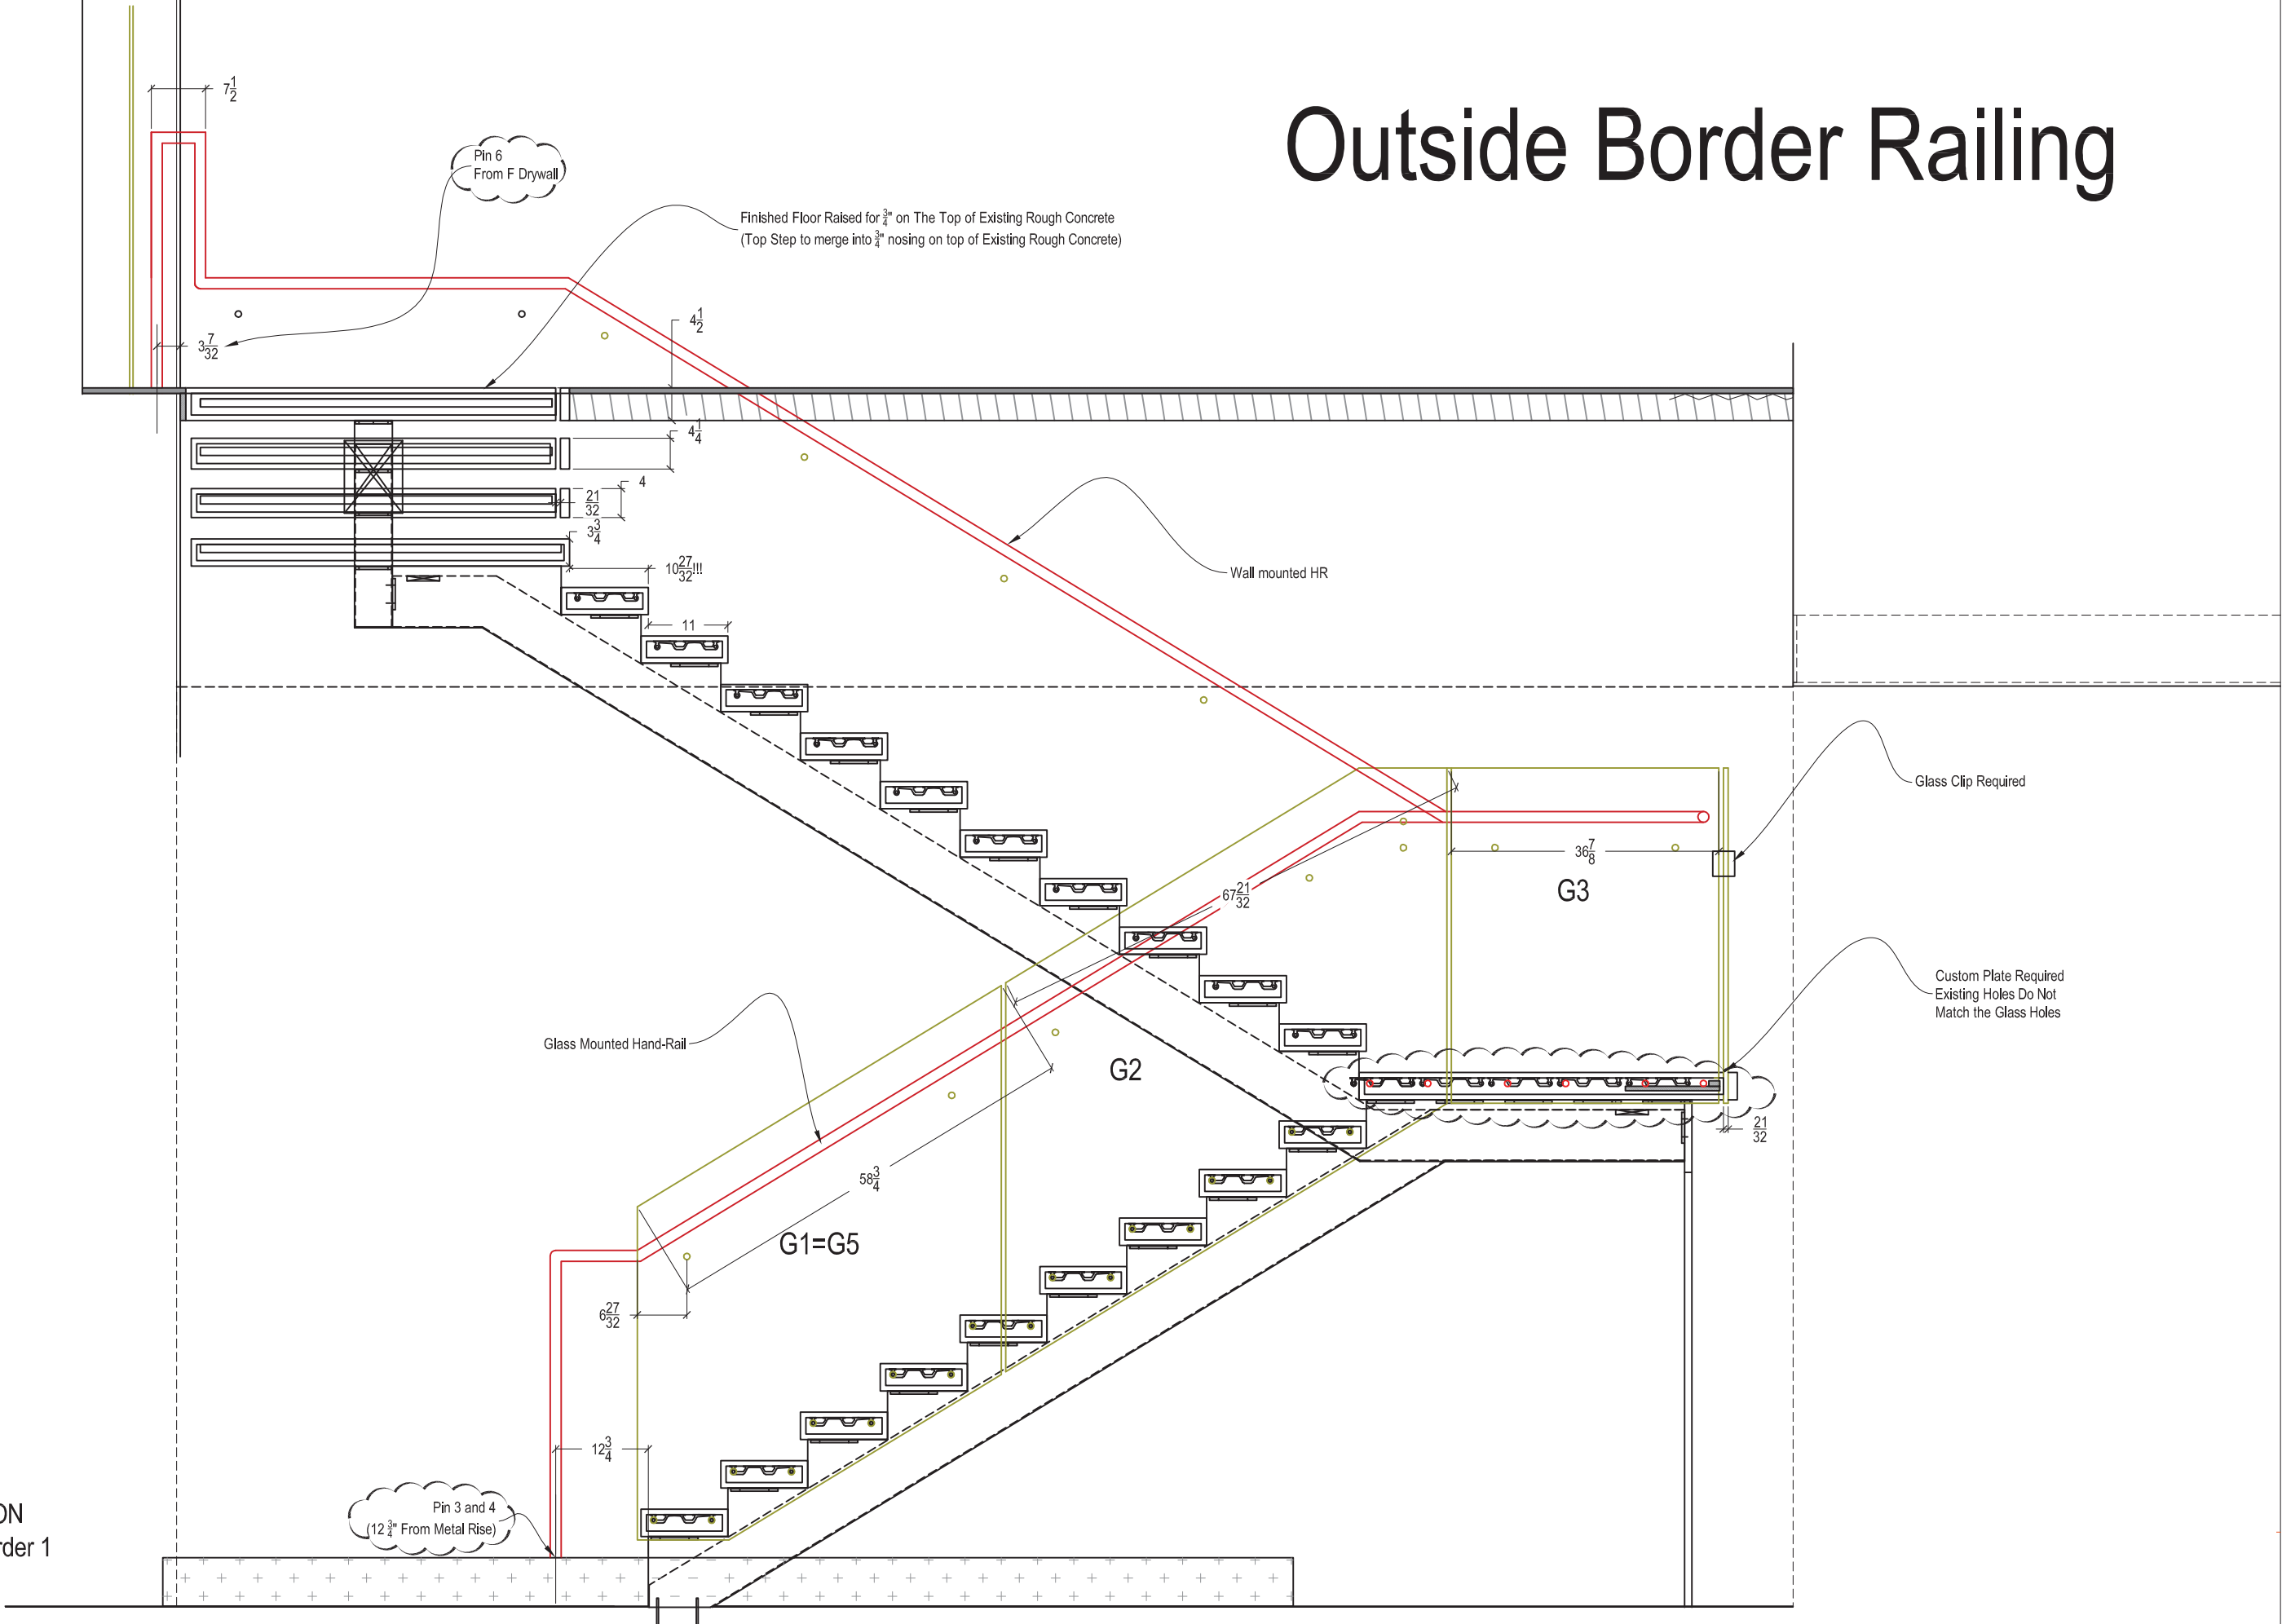


# Outside Border Railing

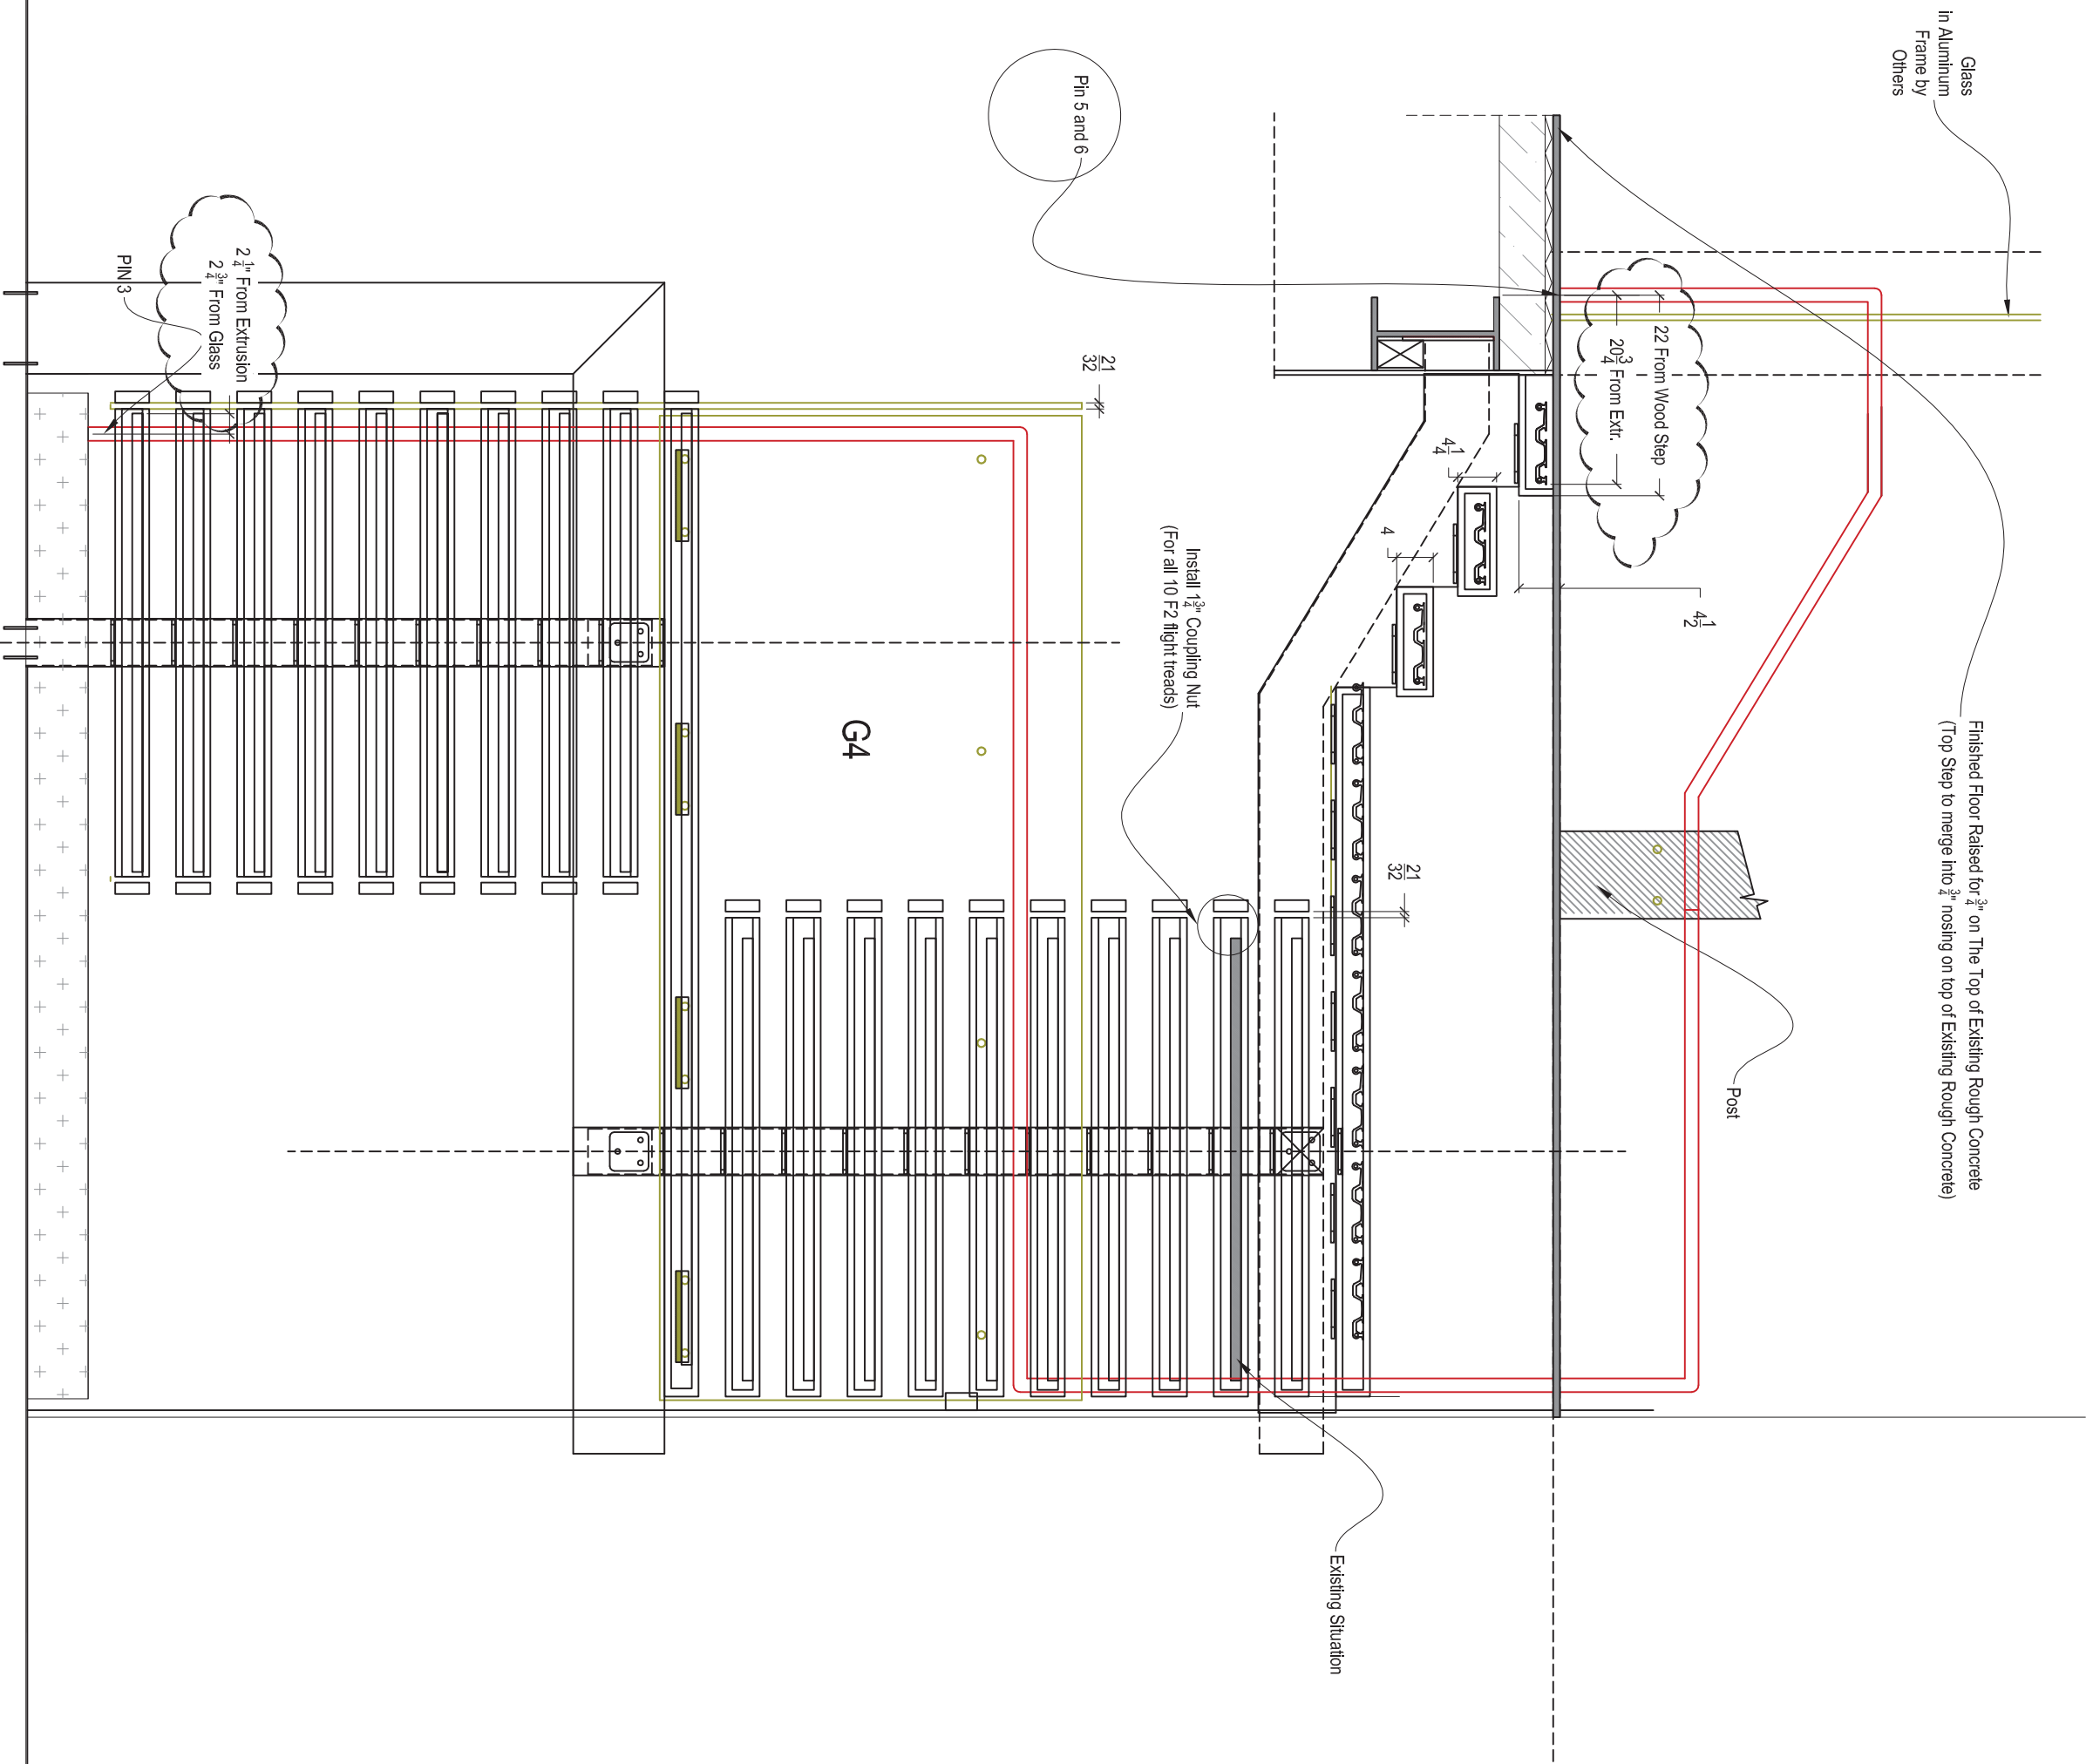


# Inside Border Railing

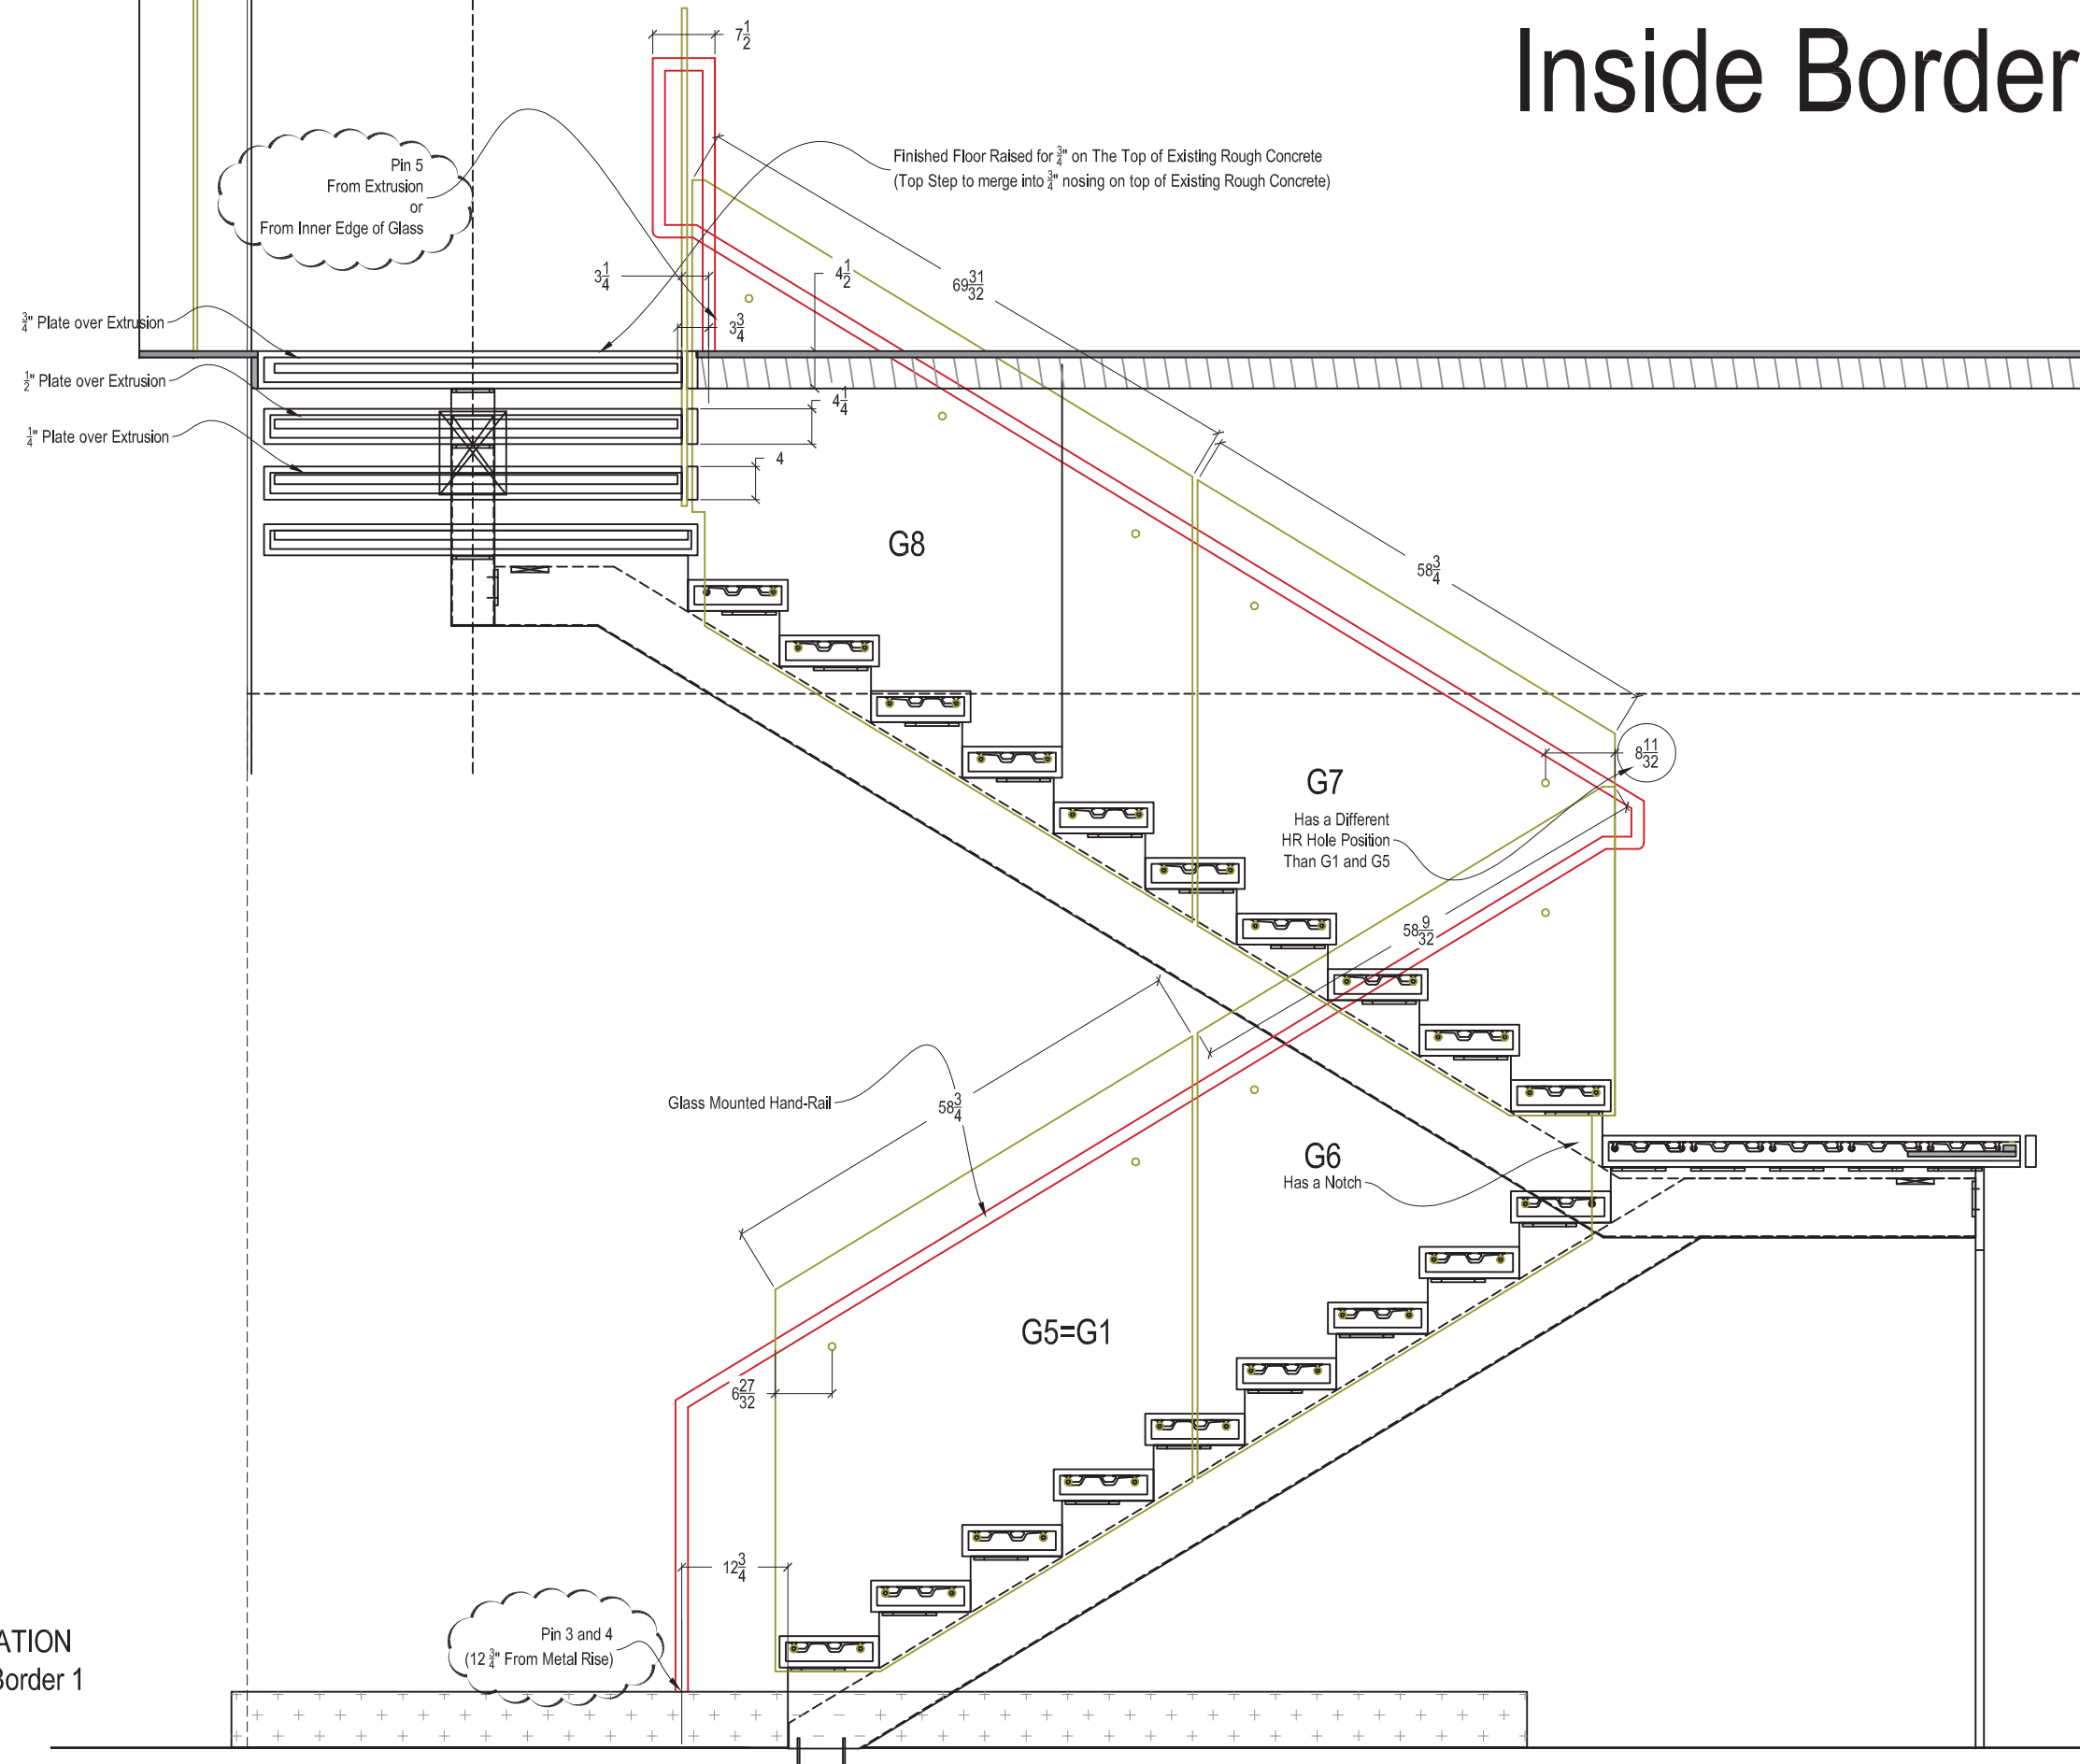

# Inside Border Railing

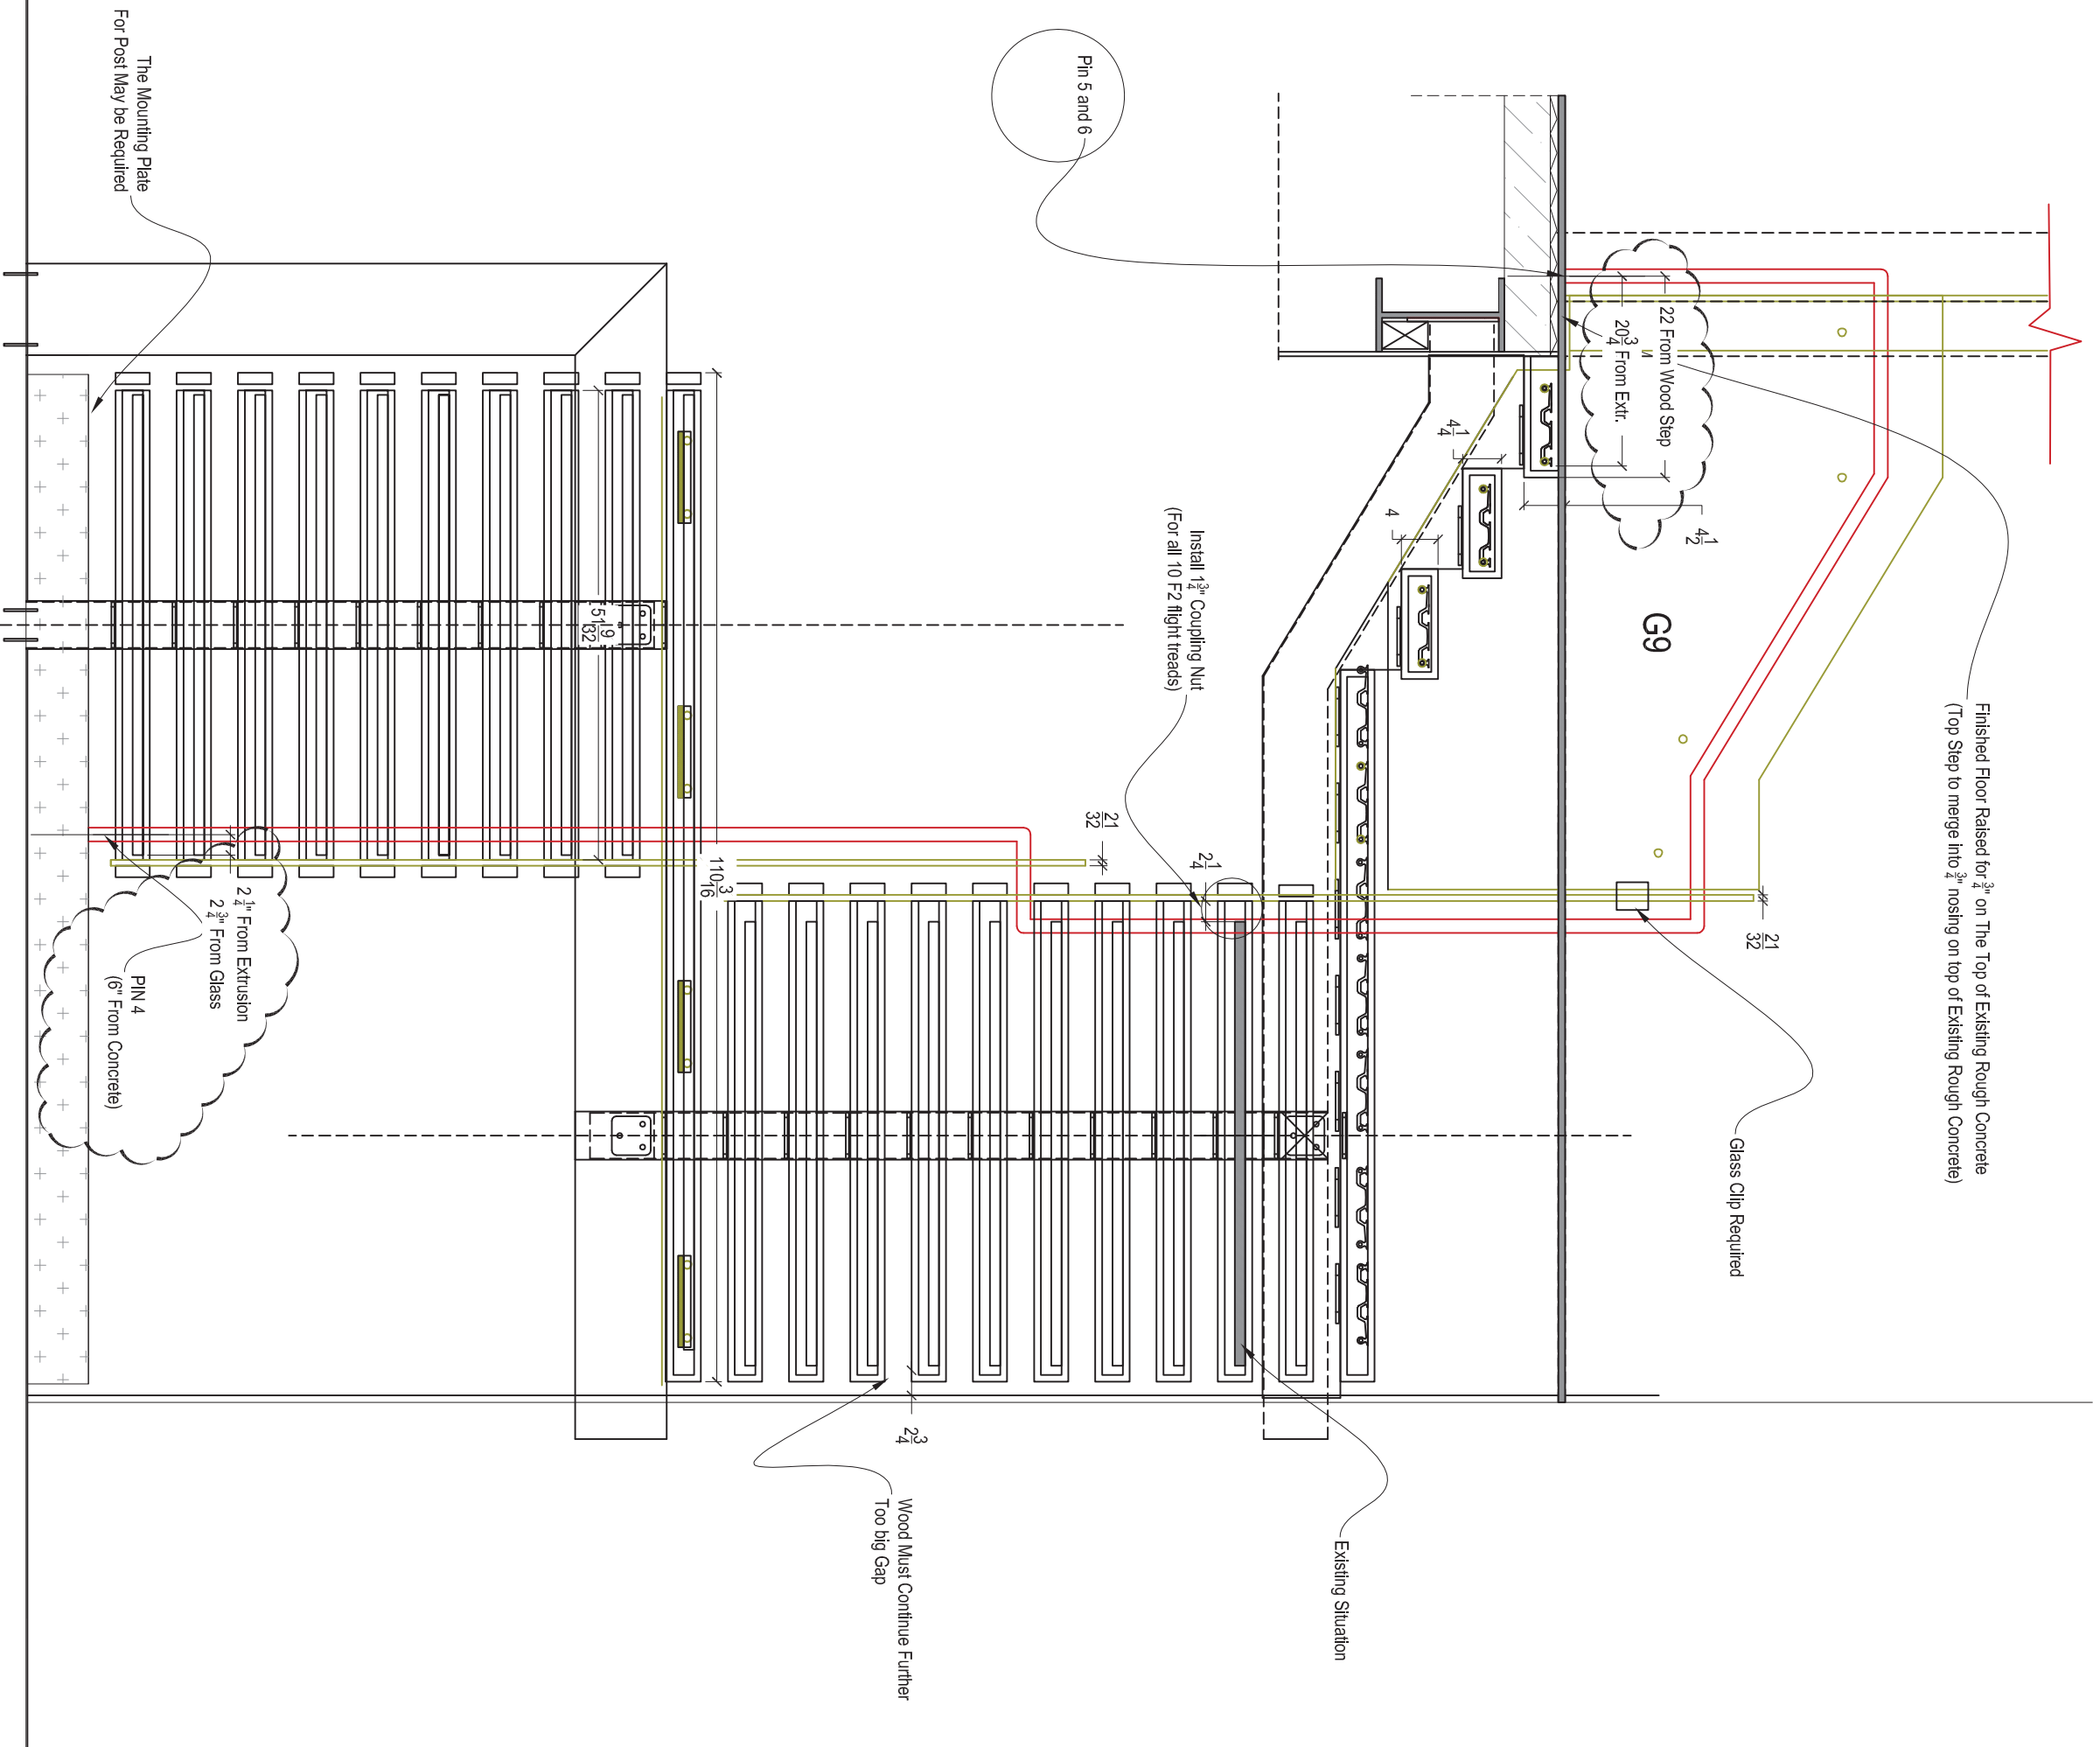

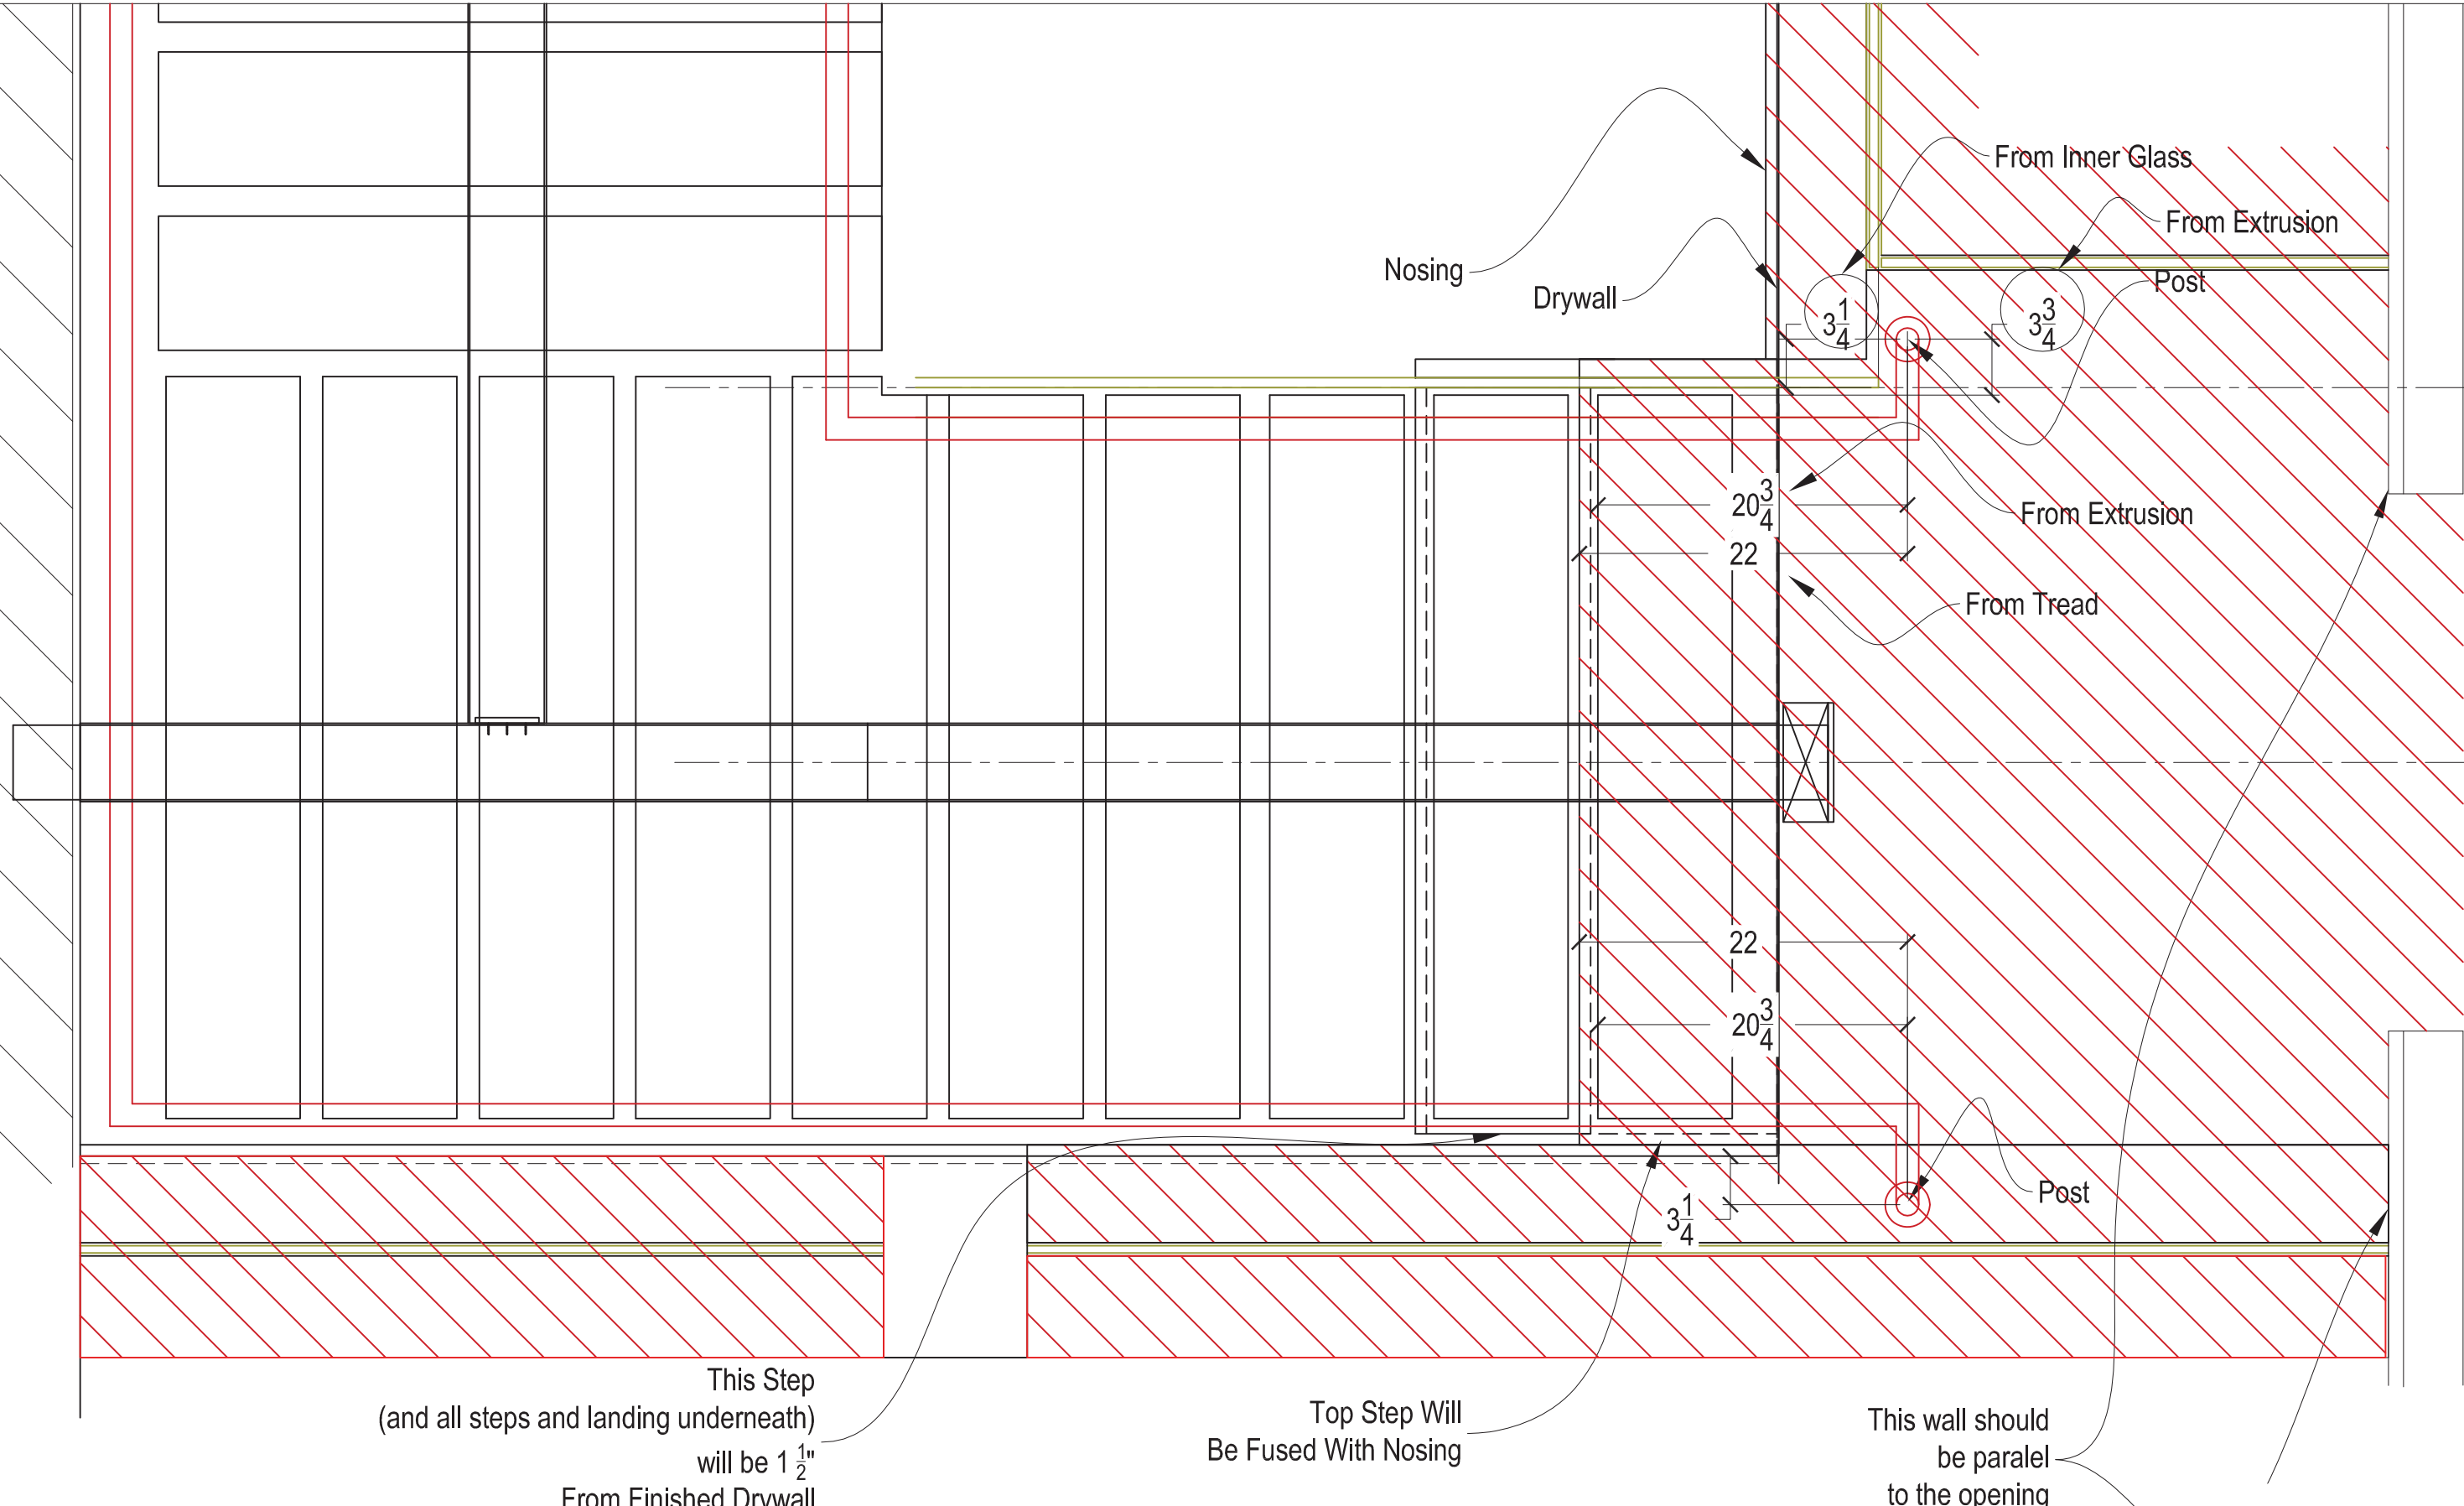

Pin 2 - 71.25 From Concrete Edge

