

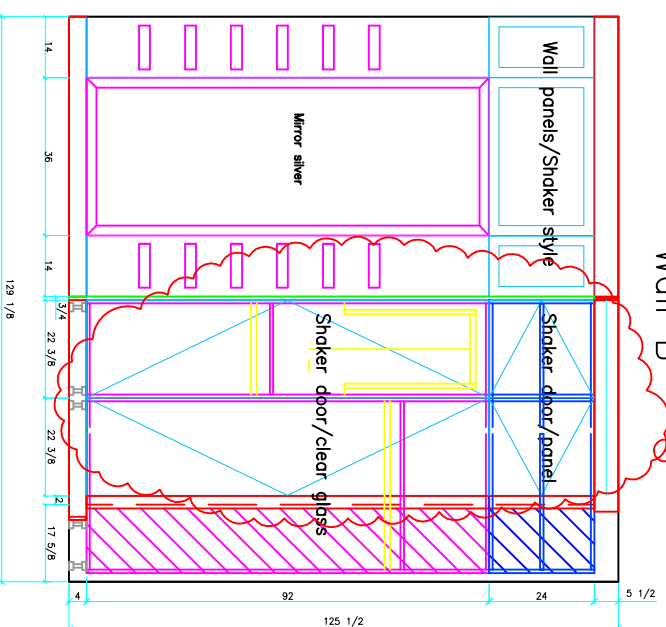


Wall A

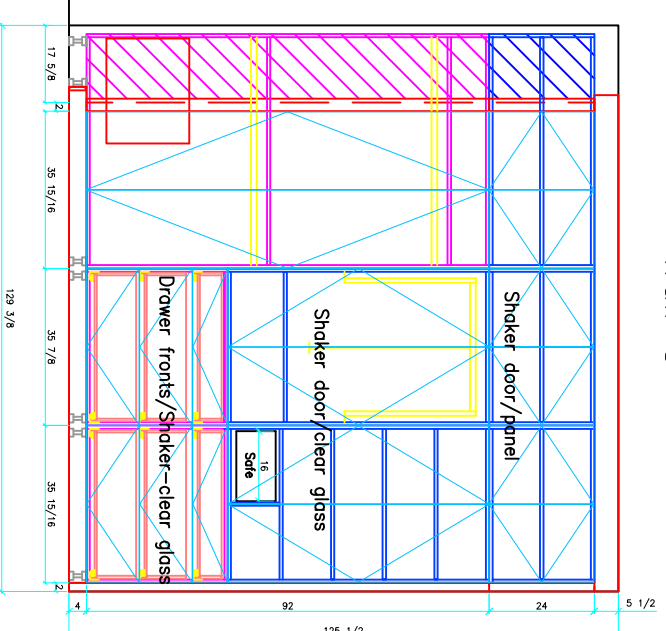


Wall B

Two Doors

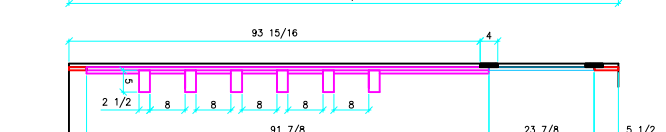

Wall C

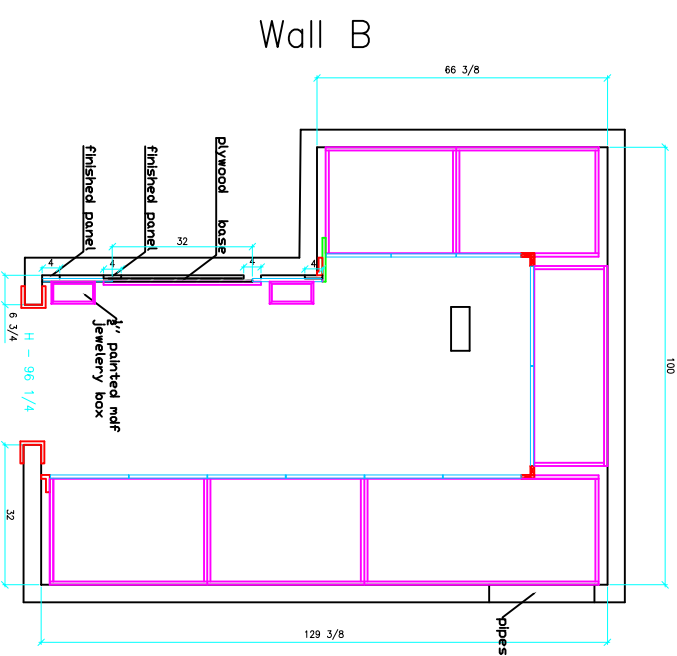

Wall B

Wall C

Cabinets material: $\frac{3}{4}$ " 807 Calamare

Open shelving material: Antique White Wash/Executive Woodwork

Door material: Sierra frame Antique White Wash/Executive Woodwork

Handles: Richelieu 15296-139/01

* wide drawer fronts/ 2 x handle per drawer

Project:

Finish Schedule:

Title:

Date: 2017-05-25

Drawn By: BM

Rev. Date: 2017 08 26

Scale: NTS

Approved Date:

Sheet No.:

Reference:

01